




**TURNING SPACE/CLEAR FLOOR OR GROUND SPACE**

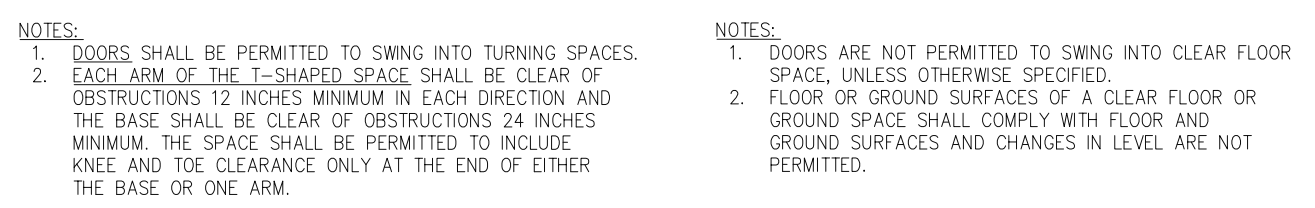

**CLEAR FLOOR OR GROUND SPACE**

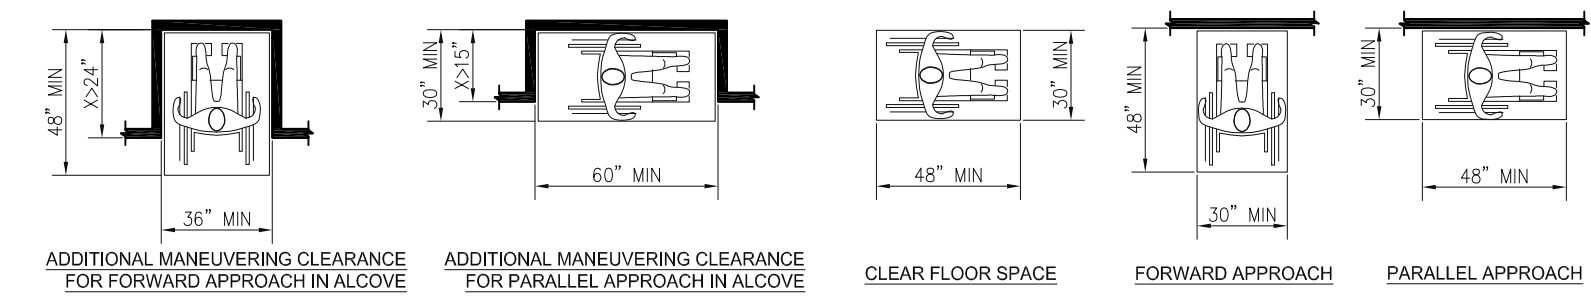


**HANDRAILS**

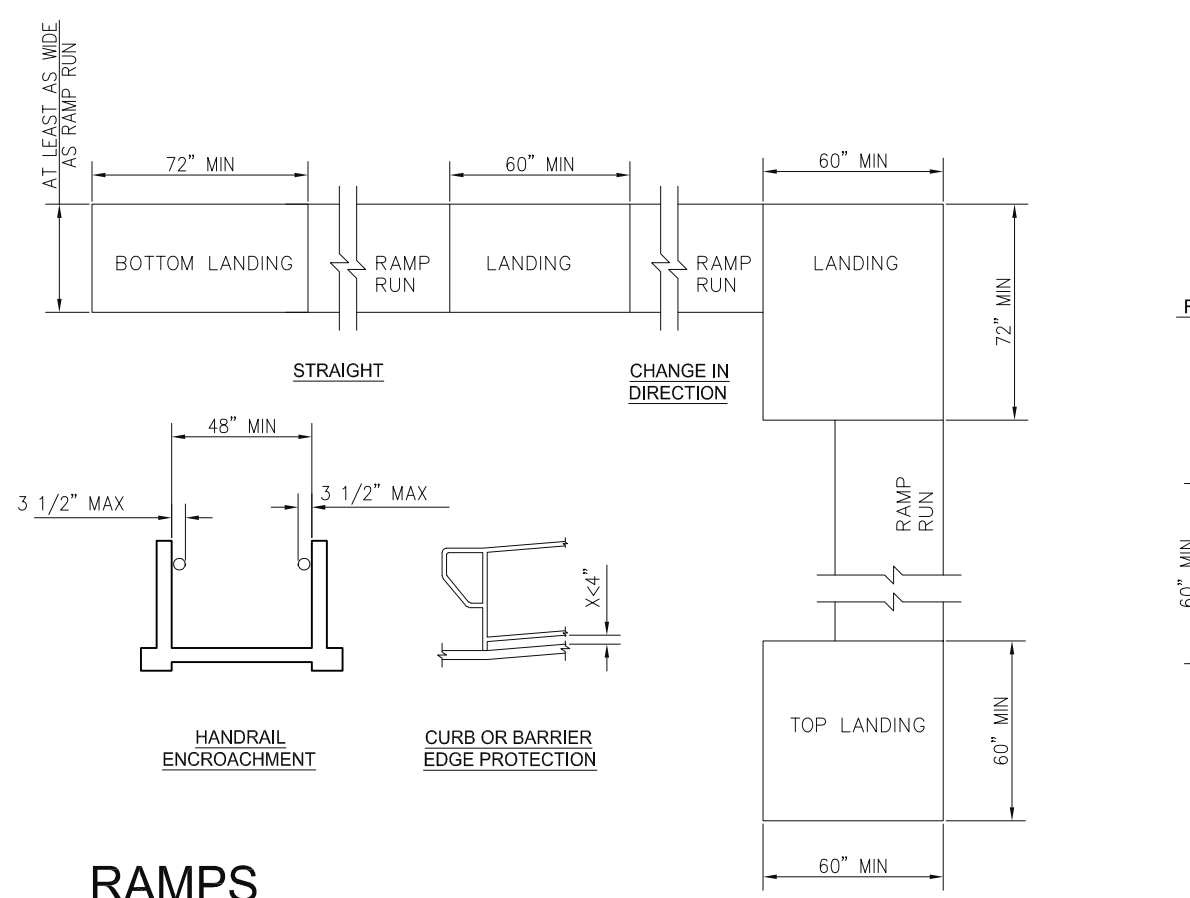


**RAMP**


**TURNING SPACE/CLEAR FLOOR OR GROUND SPACE**

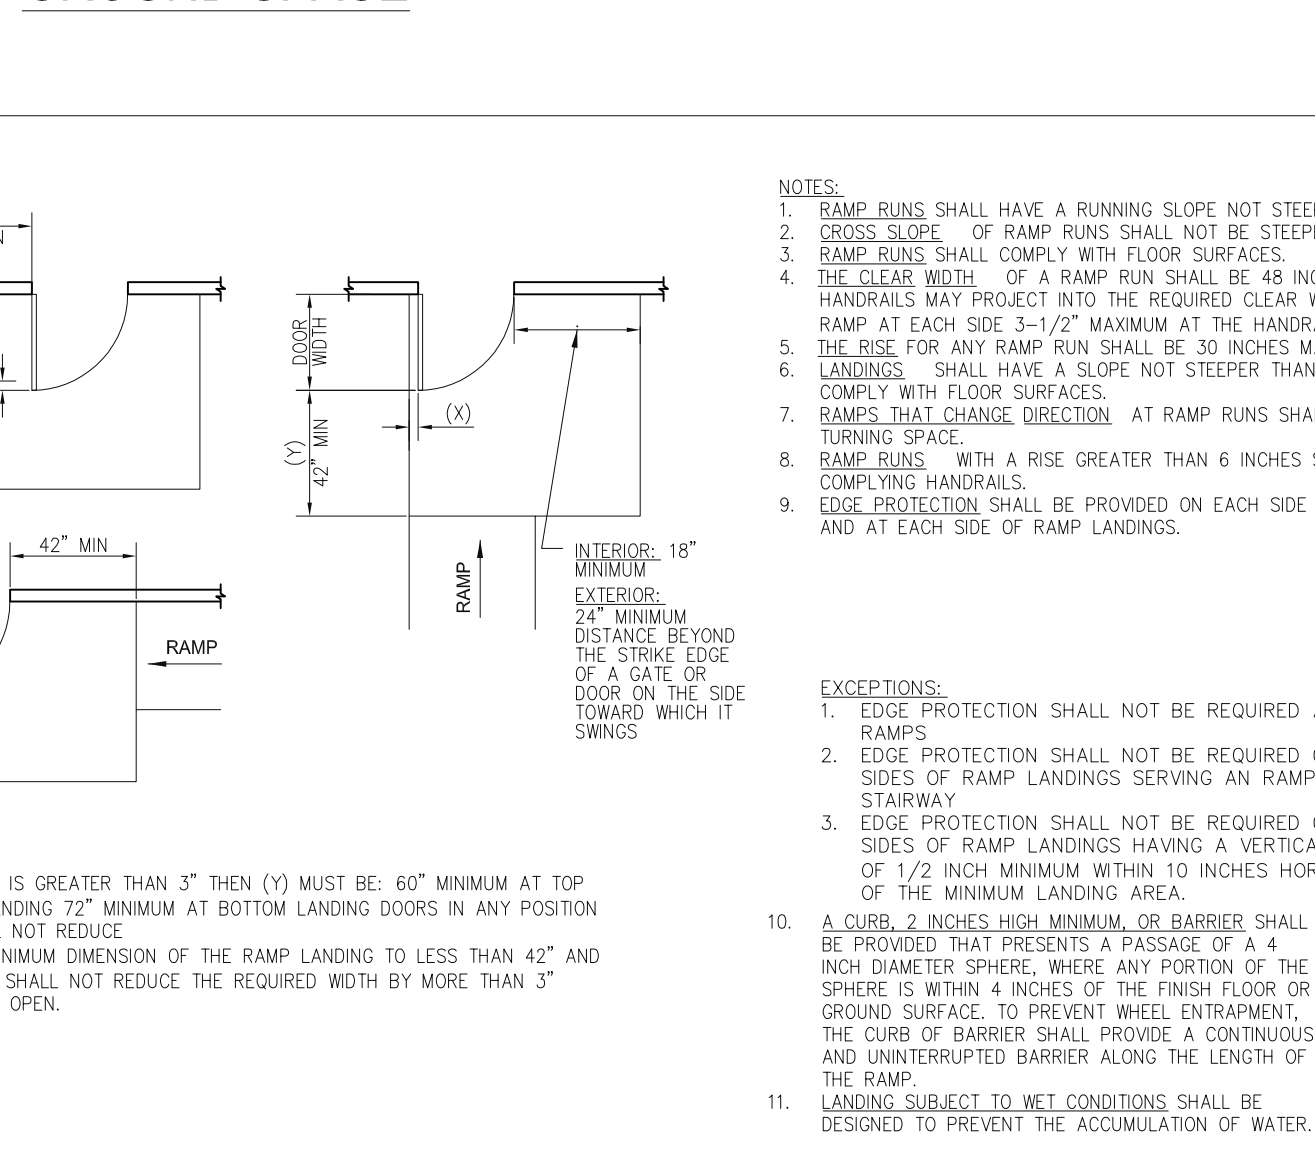


**CLEAR FLOOR OR GROUND SPACE**

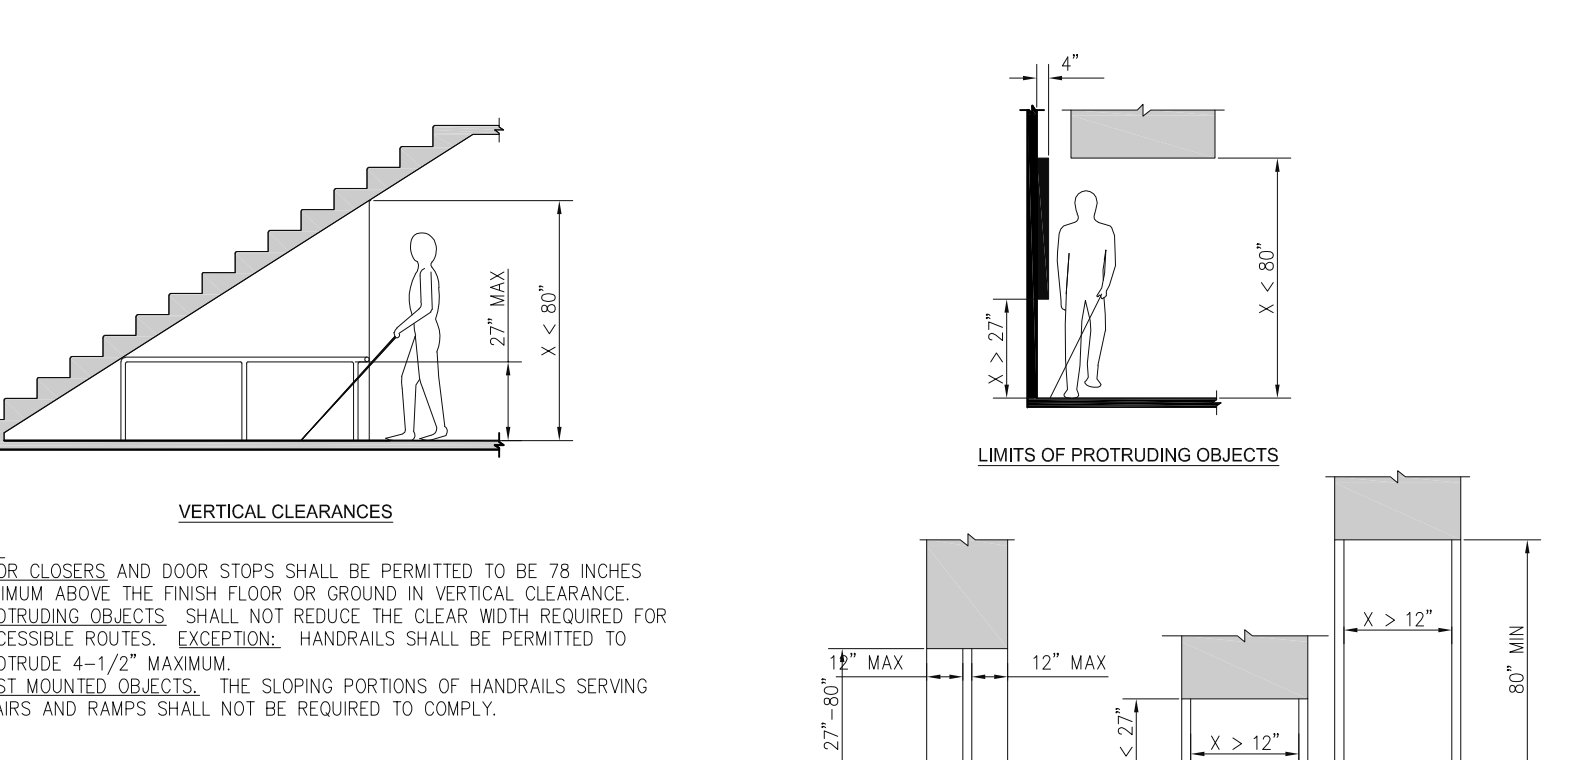

**PROTRUDING OBJECTS AND VERTICAL CLEARANCES**

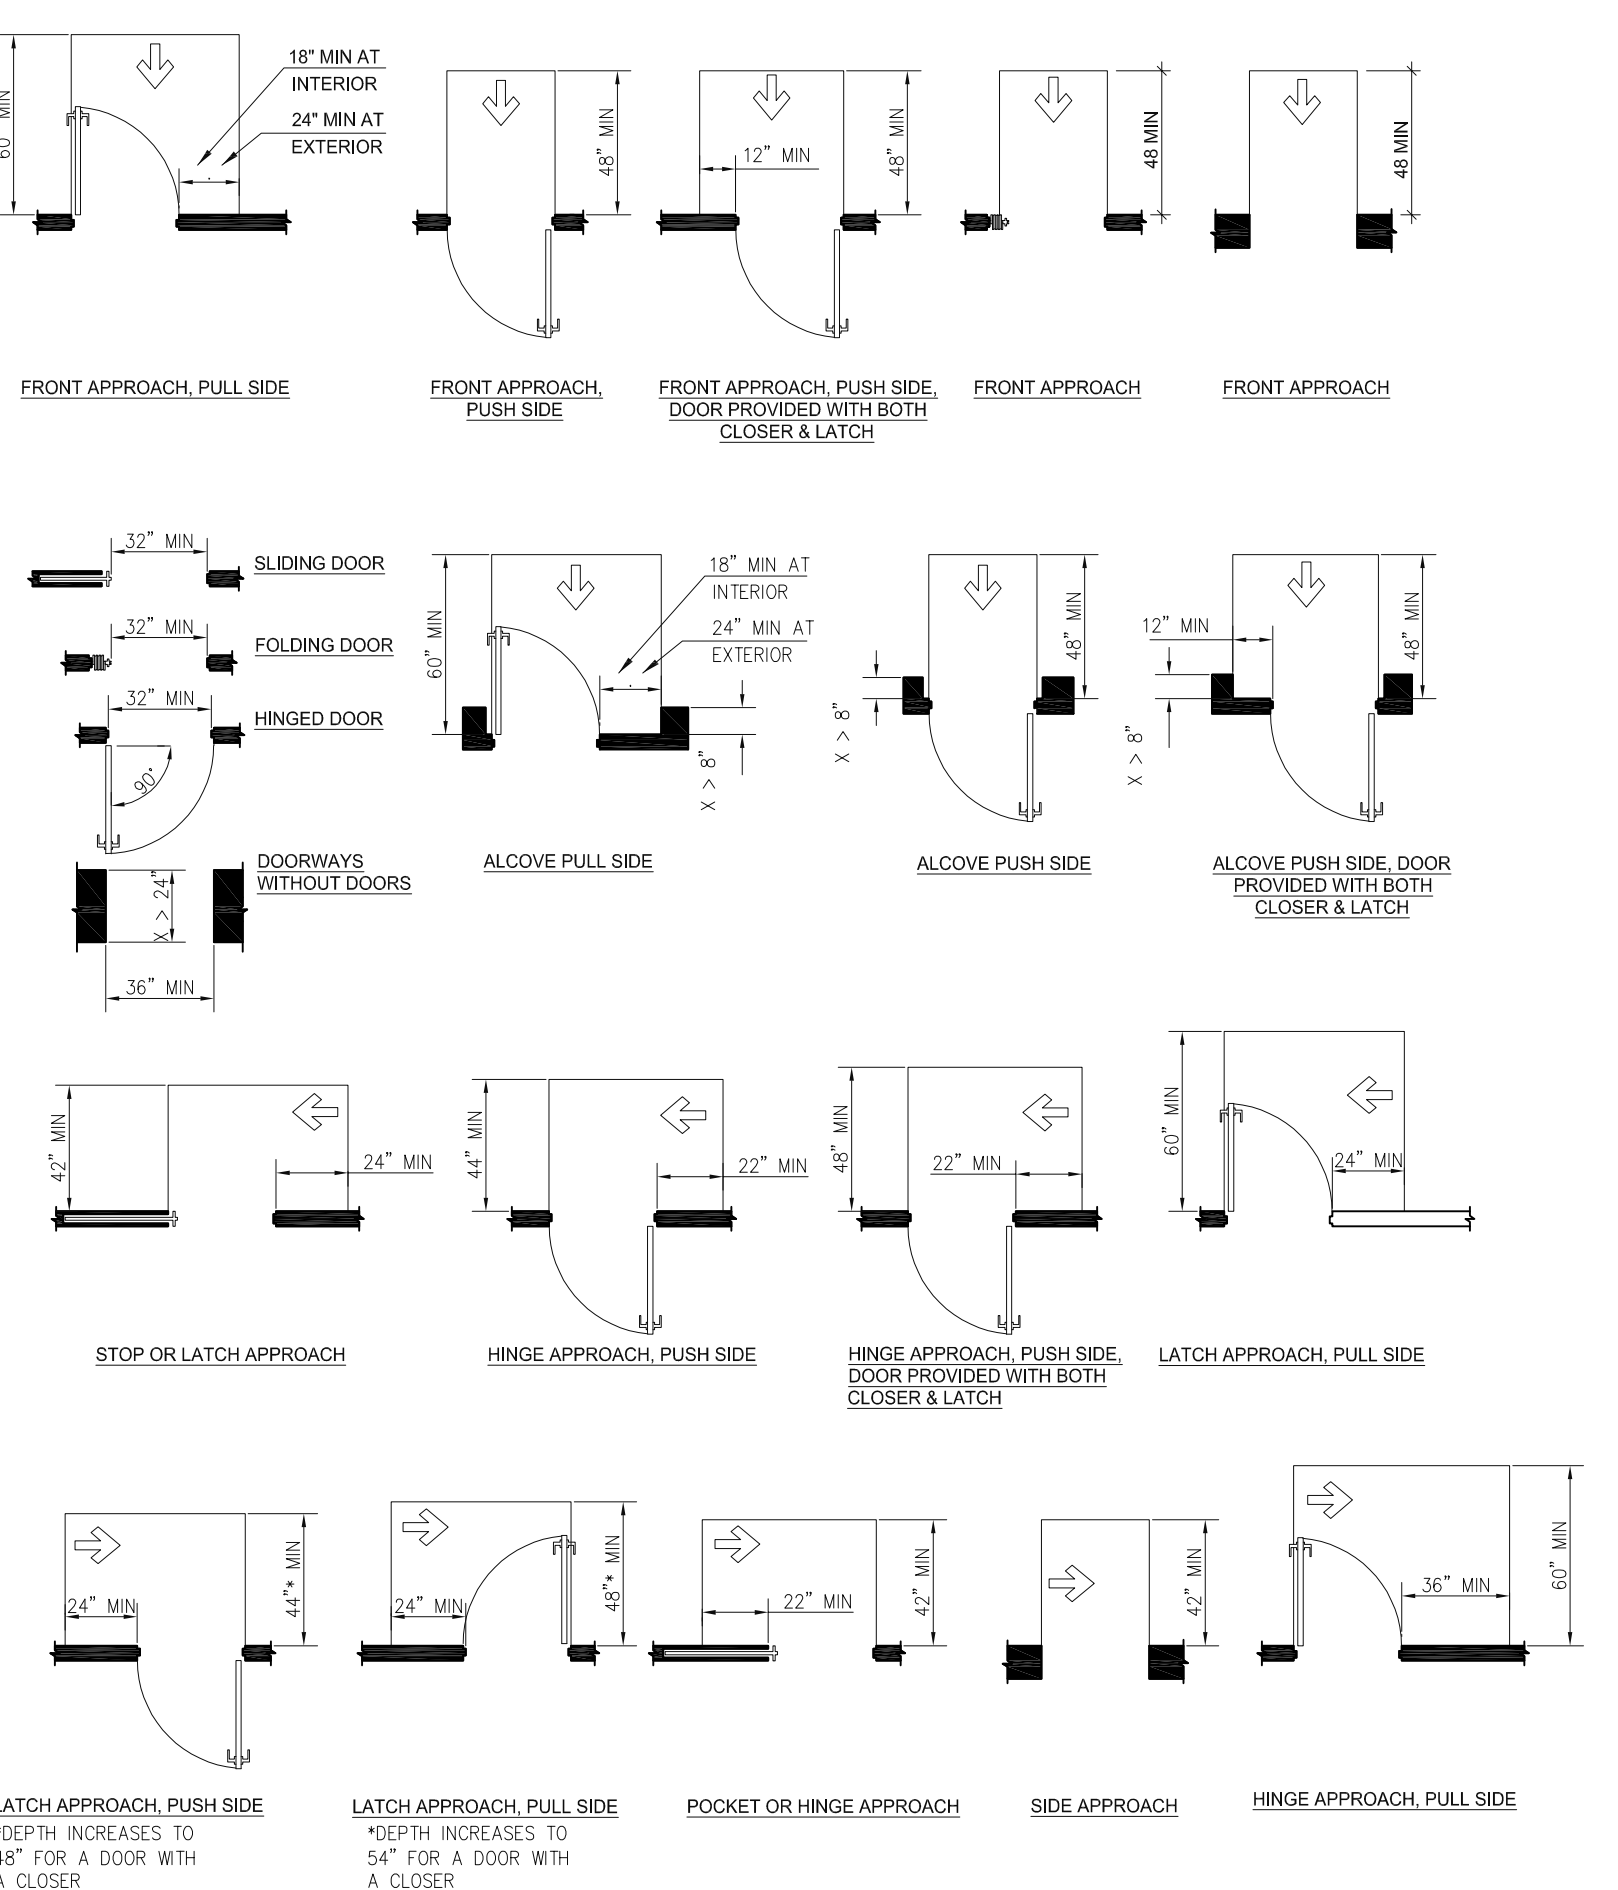

**DOORS, DOORWAYS, AND GATES**

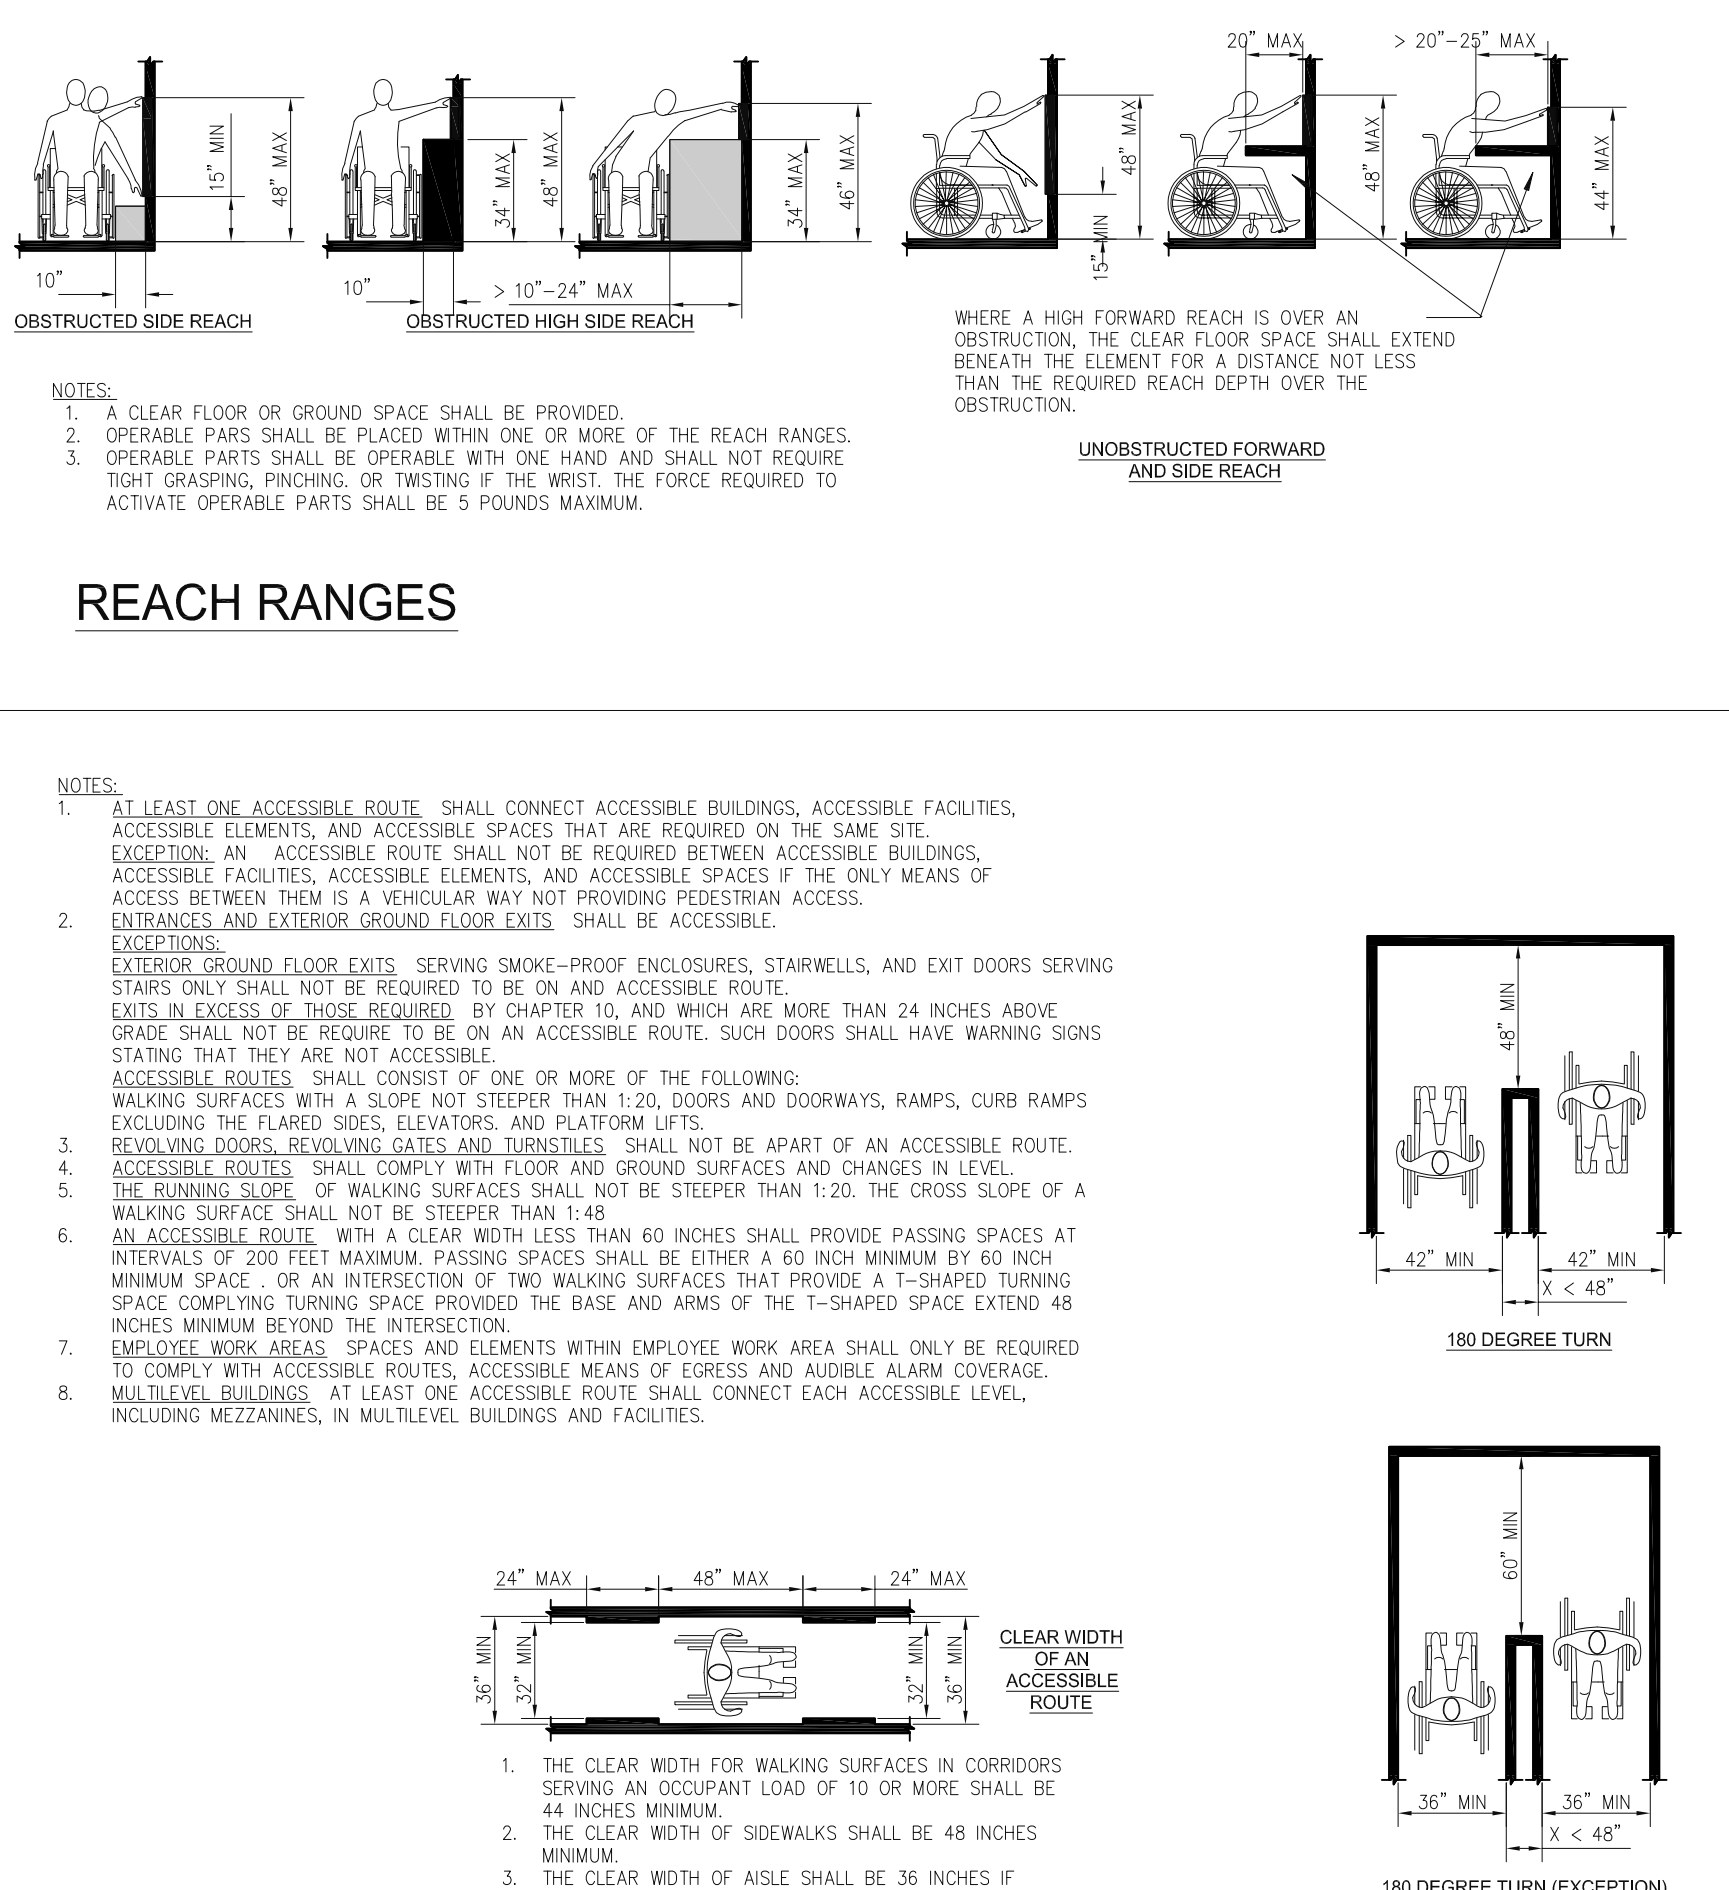

**ACCESSIBLE ROUTES**



ADA Circulation Accessibility	
REV. NO. 001	DWG. NO. AGD-03
REV. DATE: 08-27-20	SCALE: NTS
DRAWN BY: NBS	