




**PLAN VIEW**

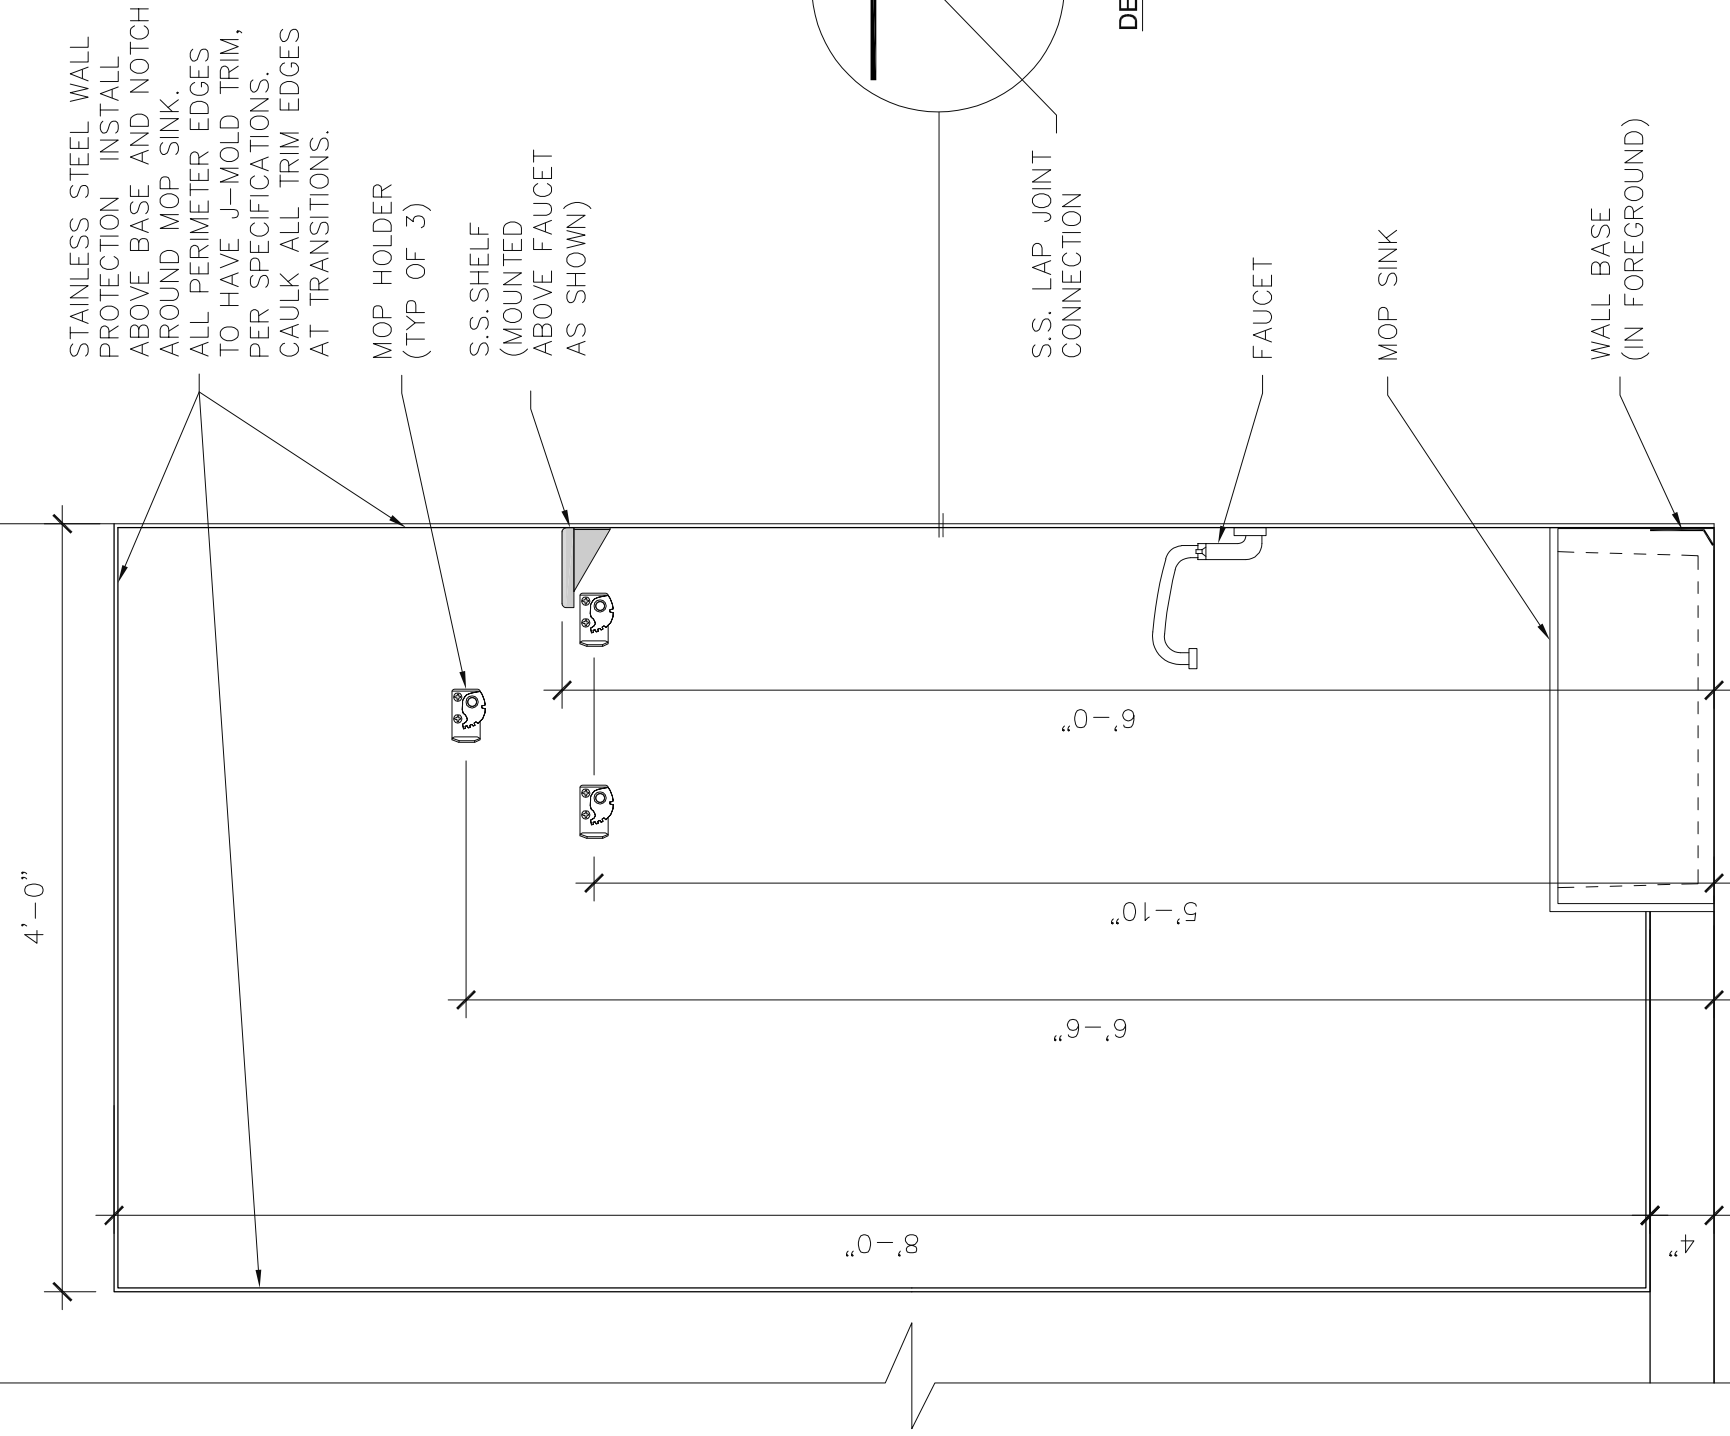

**FRONT VIEW**

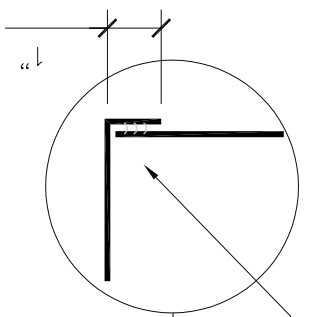

SEE SRP SPECIFICATIONS FOR STANDARD TOILET ACCESSORIES

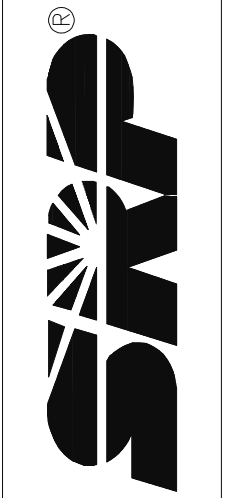

**CUSTODIAL CLOSET ELEVATION**

REV. NO. 002	DWG. NO. AGD-11
REV. DATE: 12-7-2023	SCALE: 1" = 1'-0"
DRAWN BY: MM/NBS	