


PLAN VIEW



FRONT VIEW

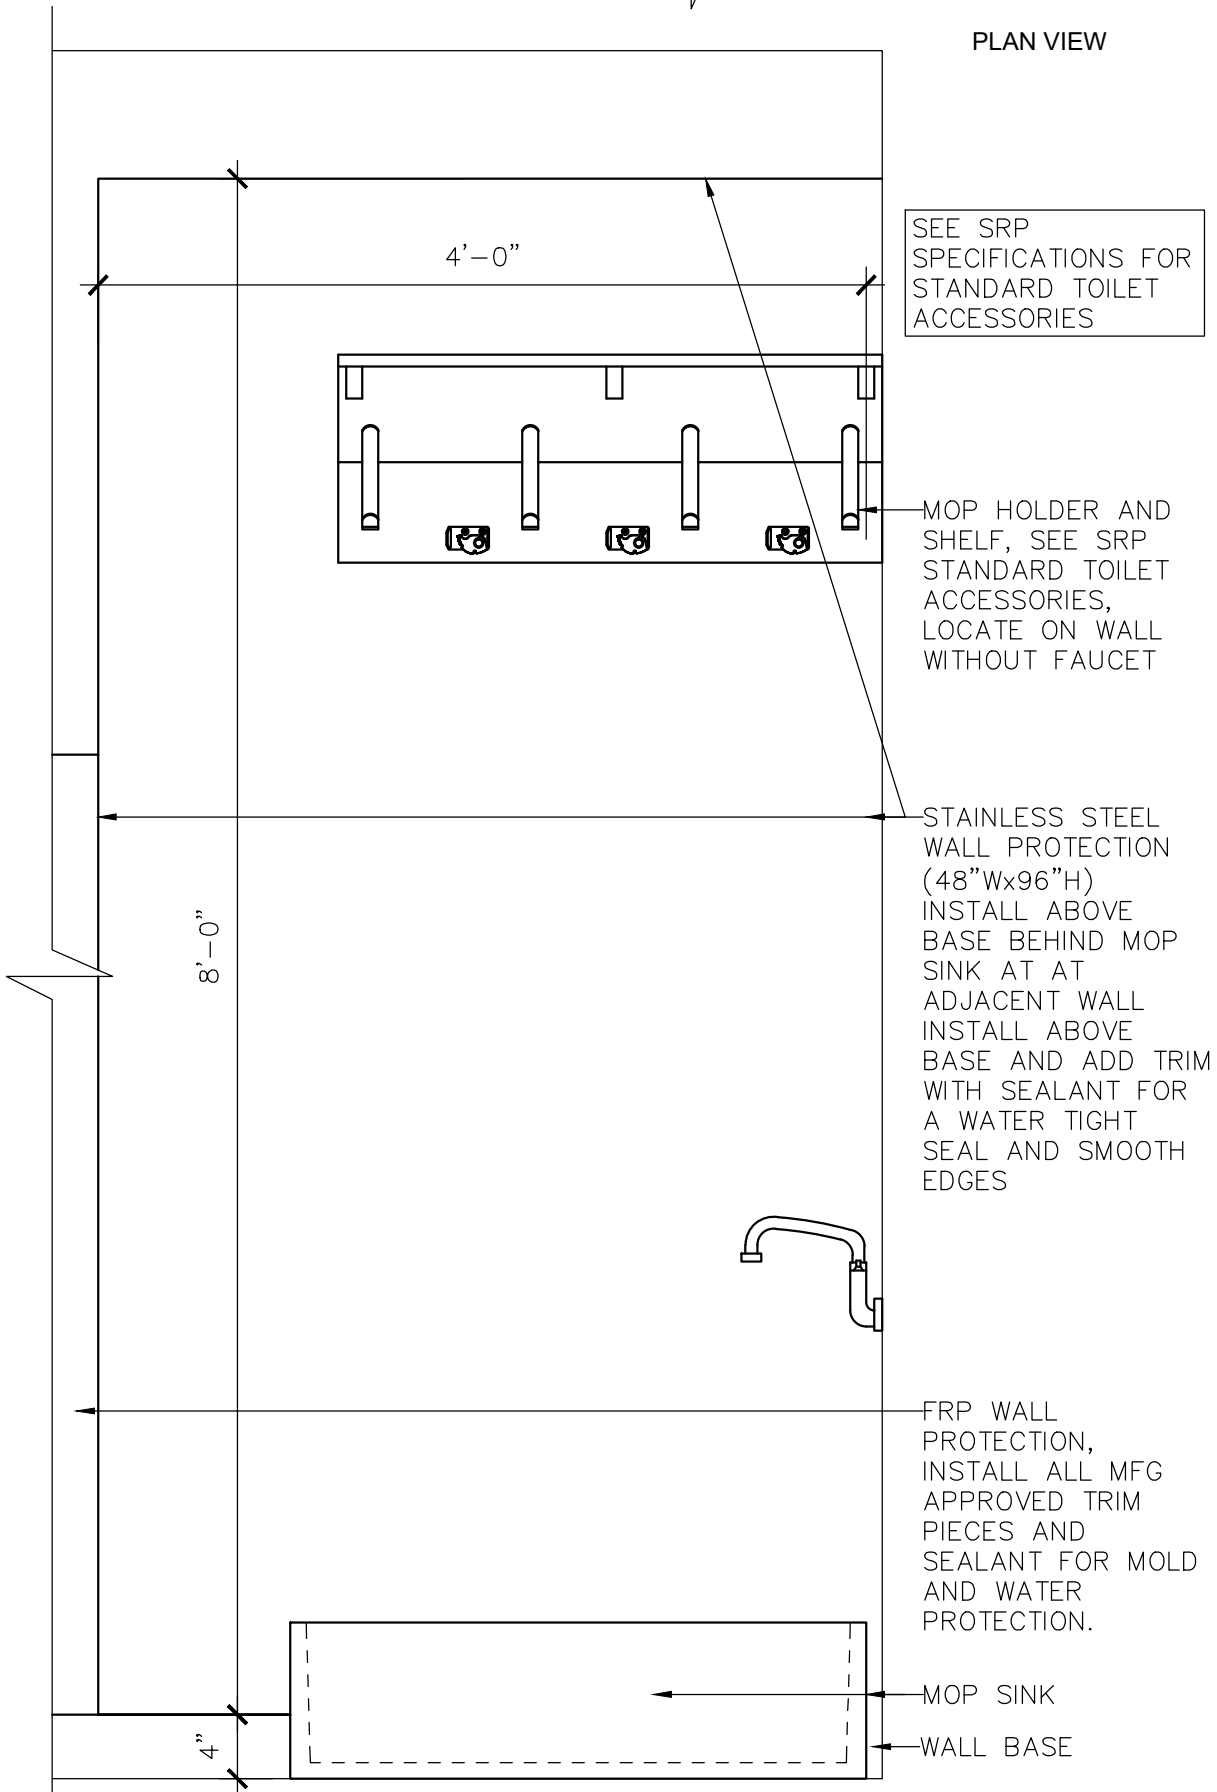

CUSTODIAL CLOSET ELEVATION

REV. NO. 001	DWG. NO.
REV. DATE : 12-16-2021	AGD-11
DRAWN BY : MM	SCALE : 1" = 1'-0"