


SEE ELEVATION FOR FINISH.
 ALL OTHER EXTERIOR EXPOSED
 SURFACES AND EDGES ARE
 PLASTIC LAMINATE OVER
 SUBSTRATE

ALL INTERIOR SURFACES TO BE
 THERMOFUSE MELAMINE, TYP.

ADJUSTABLE SHELVES

HAND WIRE AS SPECIFIED

NOTE:
 G.C. TO PROVIDE
 BLOCKING IN STUD WALL
 AS REQUIRED

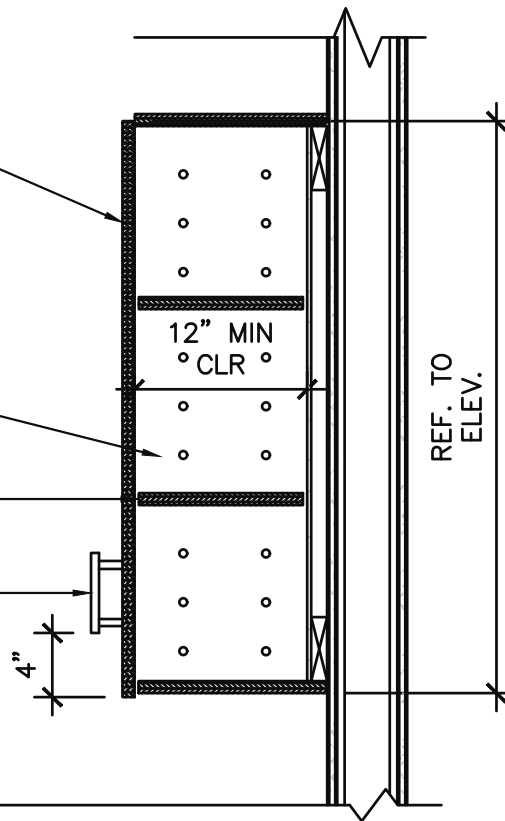

UPPER CABINET

REV. NO. 001

REV. DATE : 1-22-2021

DRAWN BY : NBS

DWG. NO.

MW-07

SCALE : 1" = 1'-0"