


NOTE:
 THIS DRAWING IS ALSO AVAILABLE IN
 MECHANICAL STANDARD DETAILS—SEE
 MP-116 UNDER HYDRONIC CATEGORY.

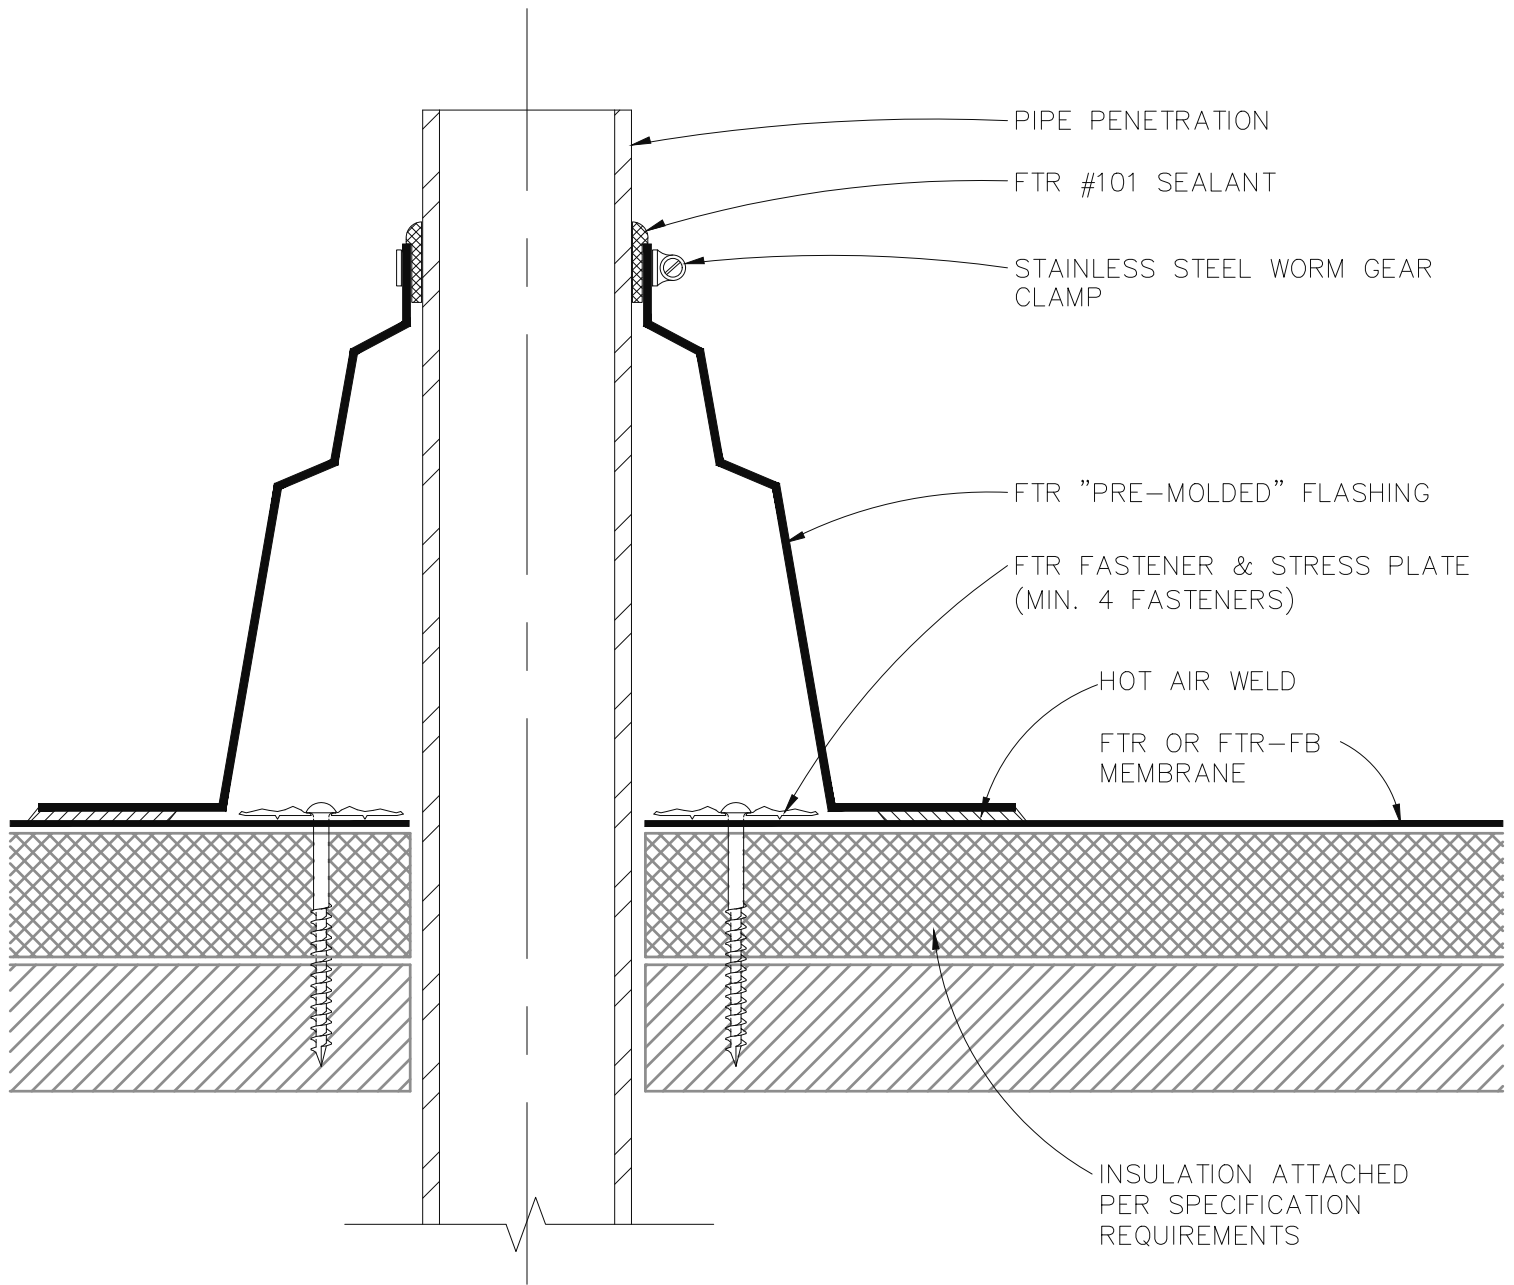

PRE-MOLDED PIPE FLASHING ROOF PENETRATION

REV. NO. 001

REV. DATE : 01-21-21

DRAWN BY : NBS

DWG. NO.

PL-201

SCALE : NTS