


NOTE:  
THIS DRAWING IS ALSO AVAILABLE IN  
MECHANICAL STANDARD DETAILS—SEE  
MP-118 UNDER HYDRONIC CATEGORY.

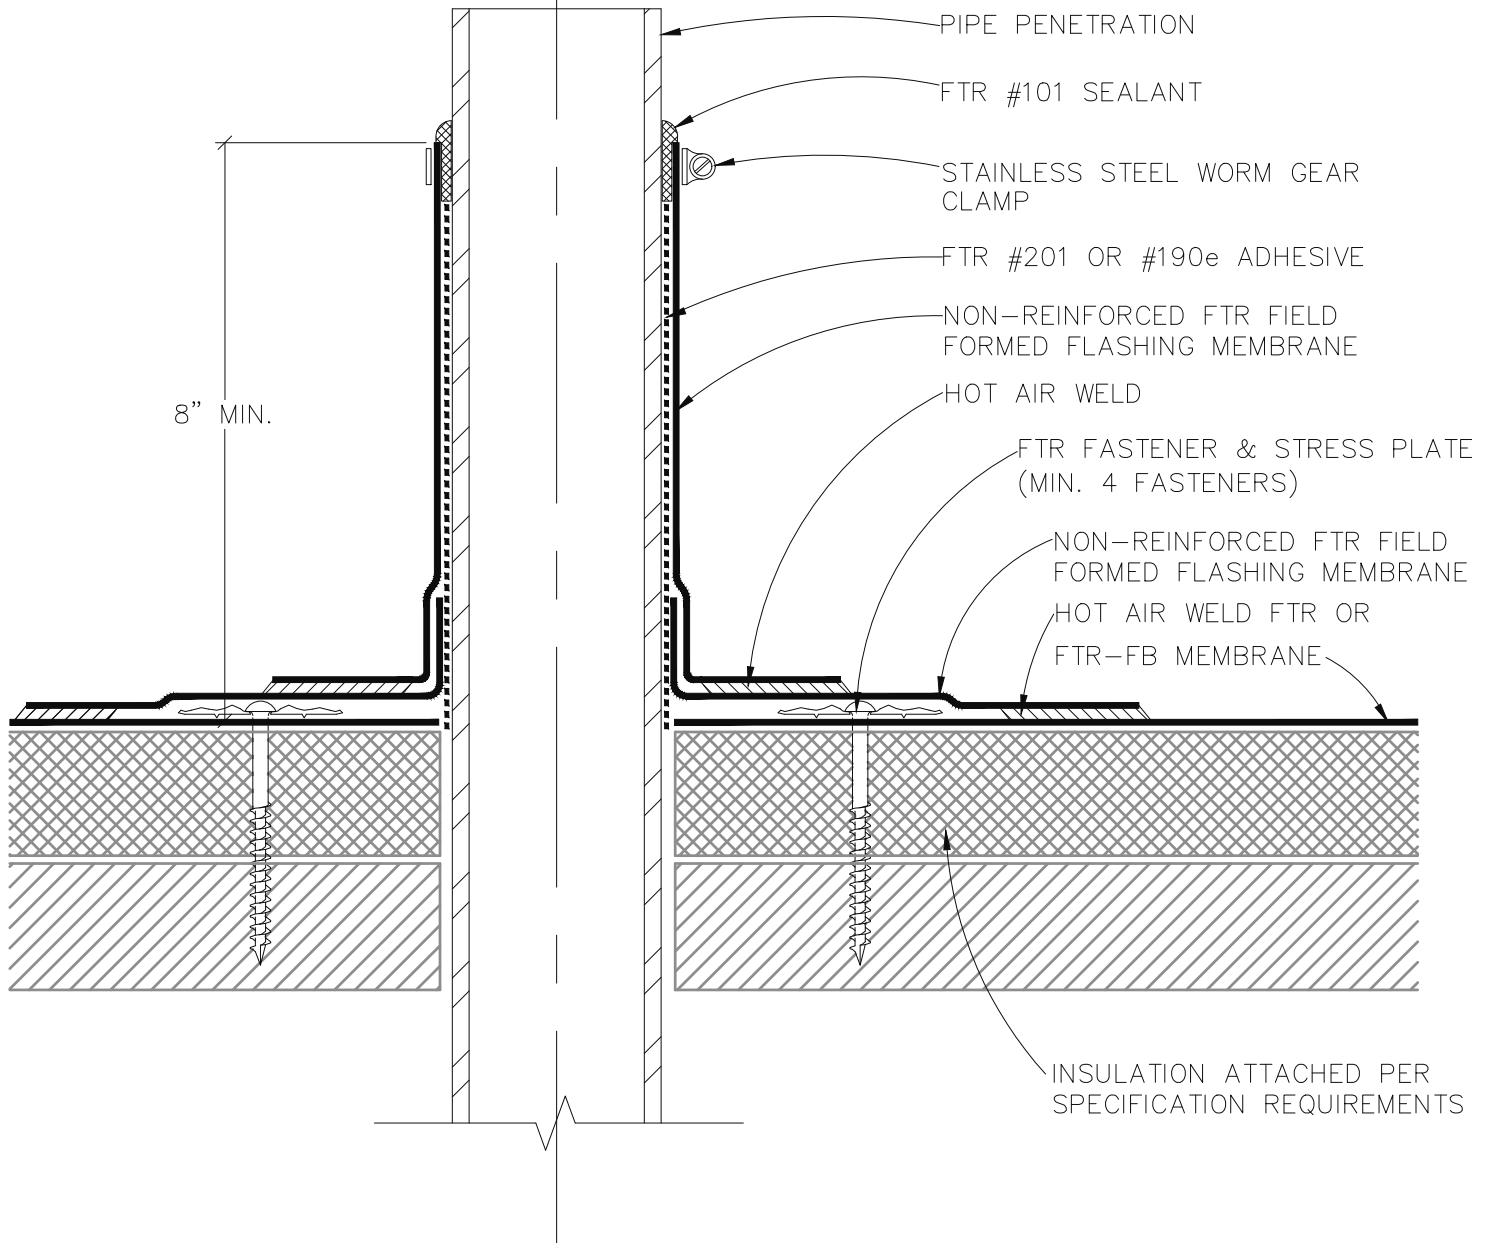

FIELD FABRICATED PIPE FLASHING ROOF PENETRATION

REV. NO. 001

REV. DATE : 01-21-21

DRAWN BY : NBS

DWG. NO.

PL-202

SCALE : NTS