


NOTE:

THIS DRAWING IS ALSO AVAILABLE IN MECHANICAL STANDARD DETAILS—SEE MP-122 UNDER HYDRONIC CATEGORY.

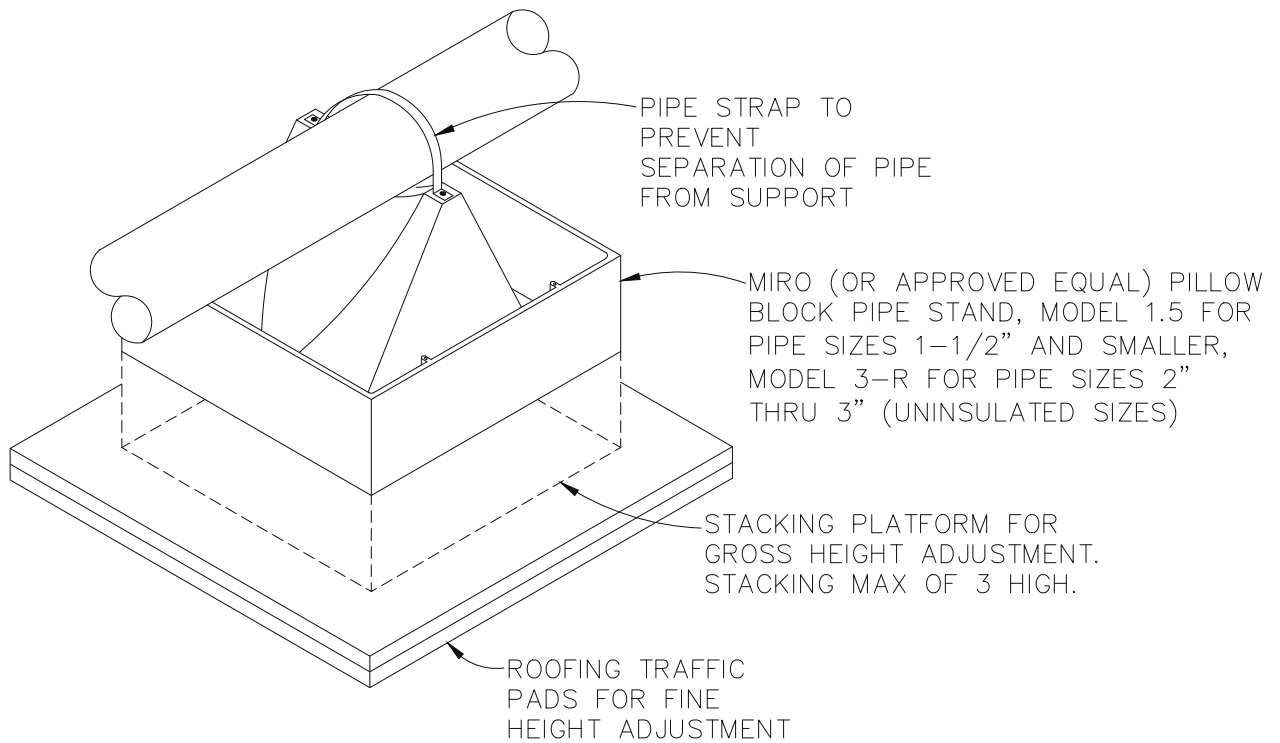

PILLOW BLOCK PIPE STAND DETAIL

REV. NO. 001

REV. DATE : 01-21-21

DRAWN BY : NBS

DWG. NO.

PL-203

SCALE : NTS