


COFFEE TIMER VALVE SYSTEM

BREAK ROOMS NOT USED AS 24hr/7DAY, REQUIRE A TIMER/VALVE ASSEMBLY TO BE INSTALLED TO PREVENT POTENTIAL LEAKS/FLOODS IN THE FACILITY.

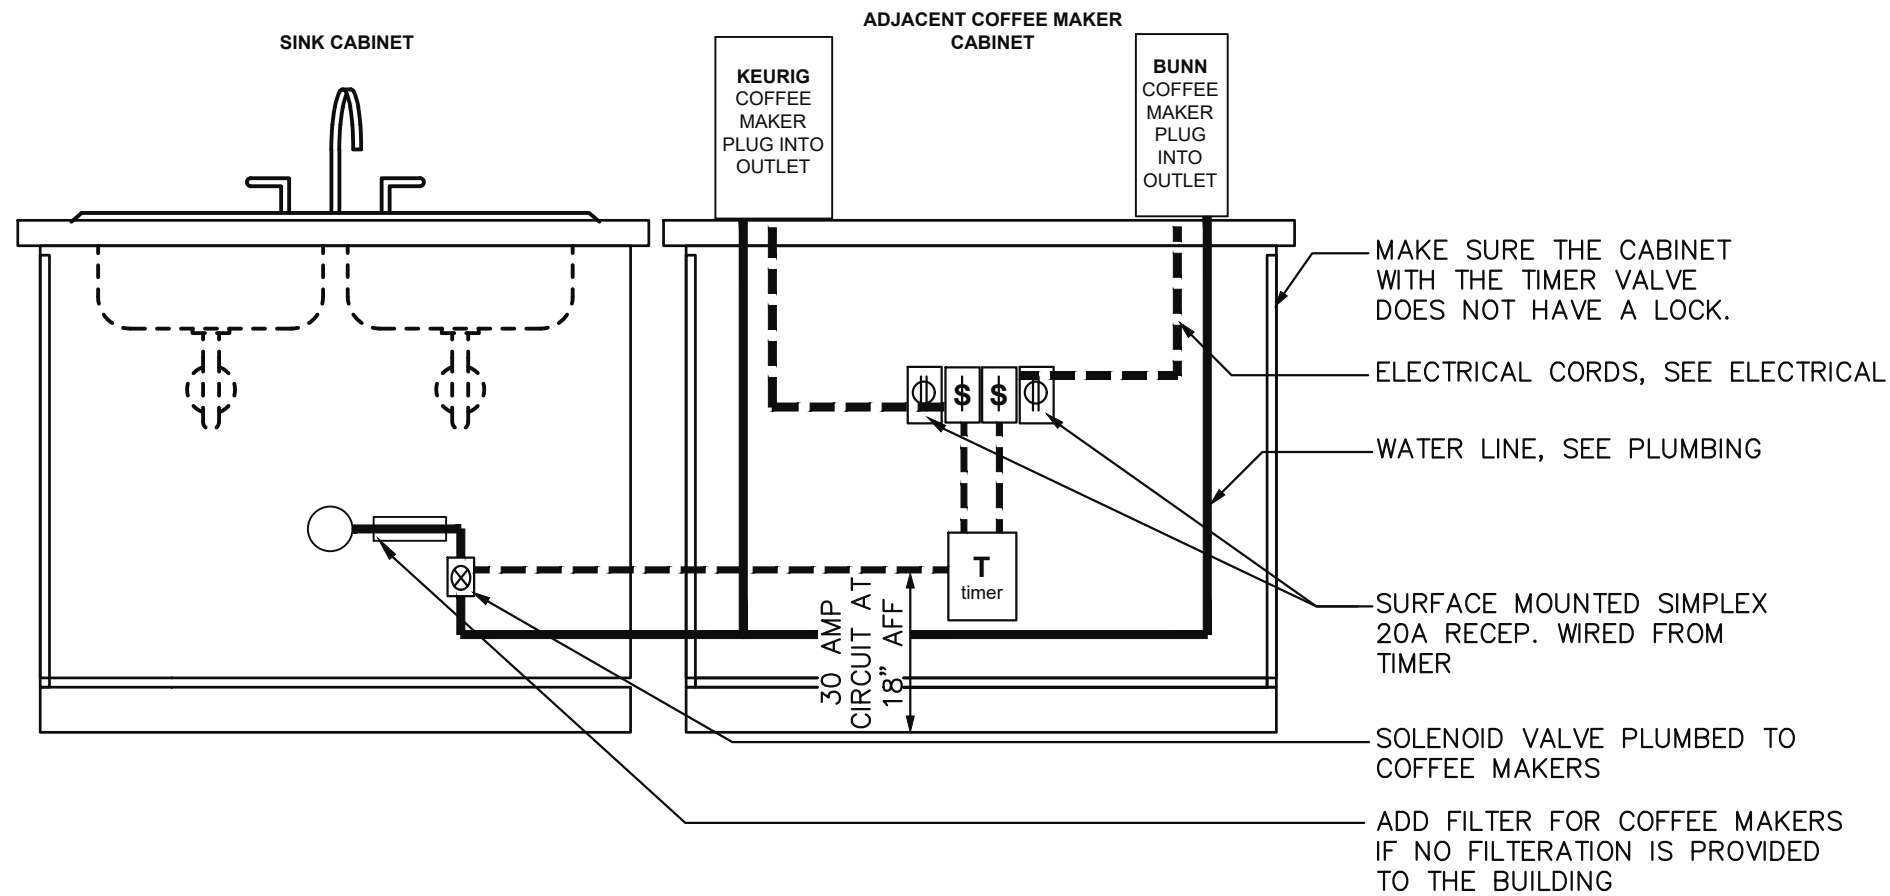

COFFEE TIMER VALVE

REV. NO. 001	DWG. NO.
REV. DATE : 04-05-2021	AGD-04
DRAWN BY : NBS	SCALE : NTS