

SIDESPLASH AND  
BACKSPLASH WHERE  
SHOWN ON ELEVATIONS

COUNTERTOP AS  
SPECIFIED


HW AS SPECIFIED, PROVIDE  
LOCK WHERE NOTED IN ELEVATION

SEE ELEVATION FOR FINISH.  
ALL OTHER EXTERIOR EXPOSED  
SURFACES AND EDGES ARE  
PLASTIC LAMINATE OVER  
SUBSTRATE

ADJUSTABLE SHELF

INTERIOR SURFACES TO BE  
THERMOFUSE MELAMINE

PLASTIC LAMINATE TO MATCH  
CABINETRY, CAULK, AT FLOOR  
WITH CLEAR SEALANT

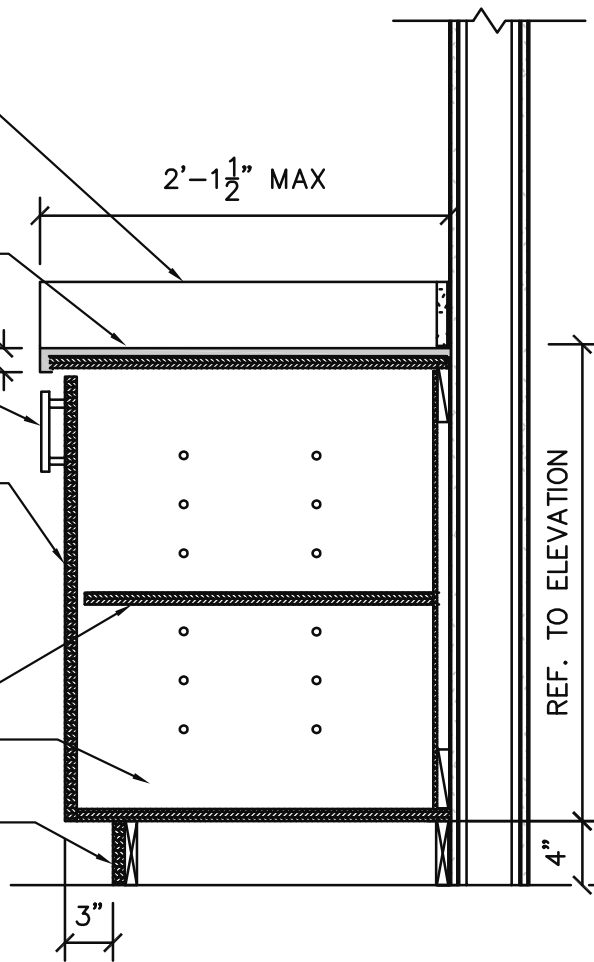

BASE CABINET

REV. NO. 001

REV. DATE : 01-22-2021

DRAWN BY : NBS

DWG. NO.

MW-03

SCALE : 1" = 1'-0"