
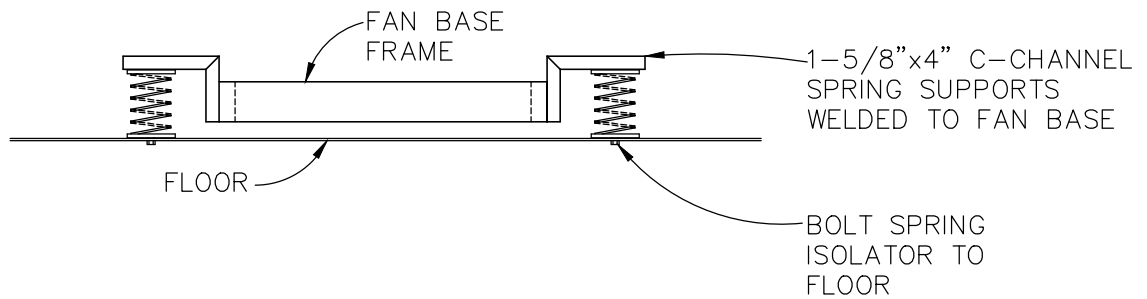


FAN BASE FRAME
CONSTRUCTED WITH
2"x5" C-CHANNEL
WELDED IN PLACE.

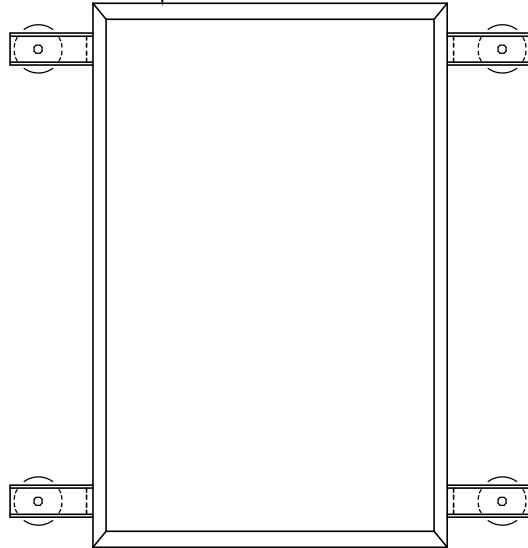

FAN ISOLATION BASE DETAIL

REV. NO. 001

REV. DATE : 10-13-20

DRAWN BY : NBS

DWG. NO.

MP-020

SCALE : NTS